


CLINICAL LOT RECONSTRUCTION PHASING PLAN

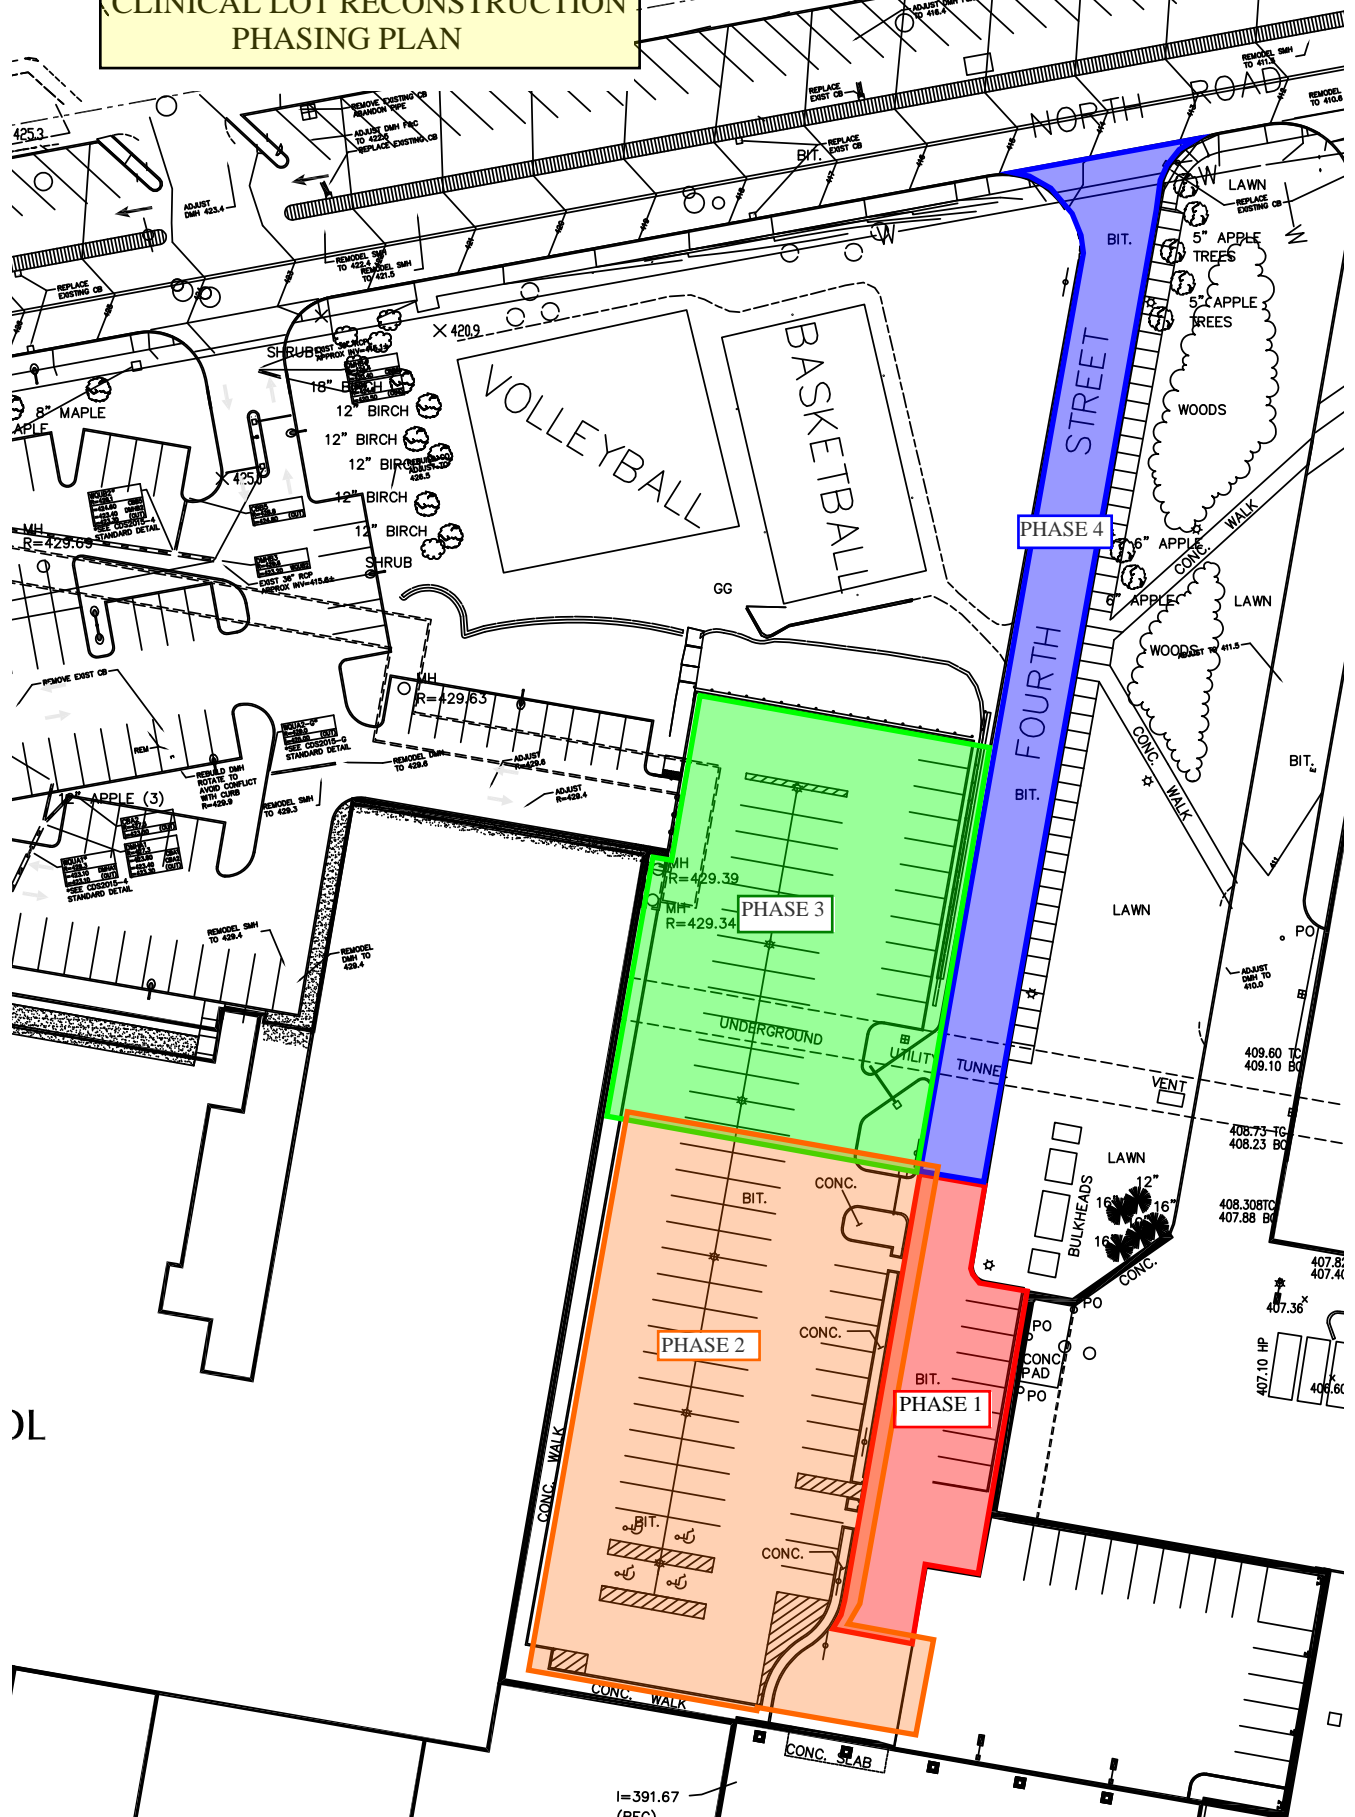


DL

PHASE 1

AMBULANCE TRAFFIC ONLY →

GENERAL TRAFFIC →

PARKING - 31 REGULAR
8 CREDIT UNION

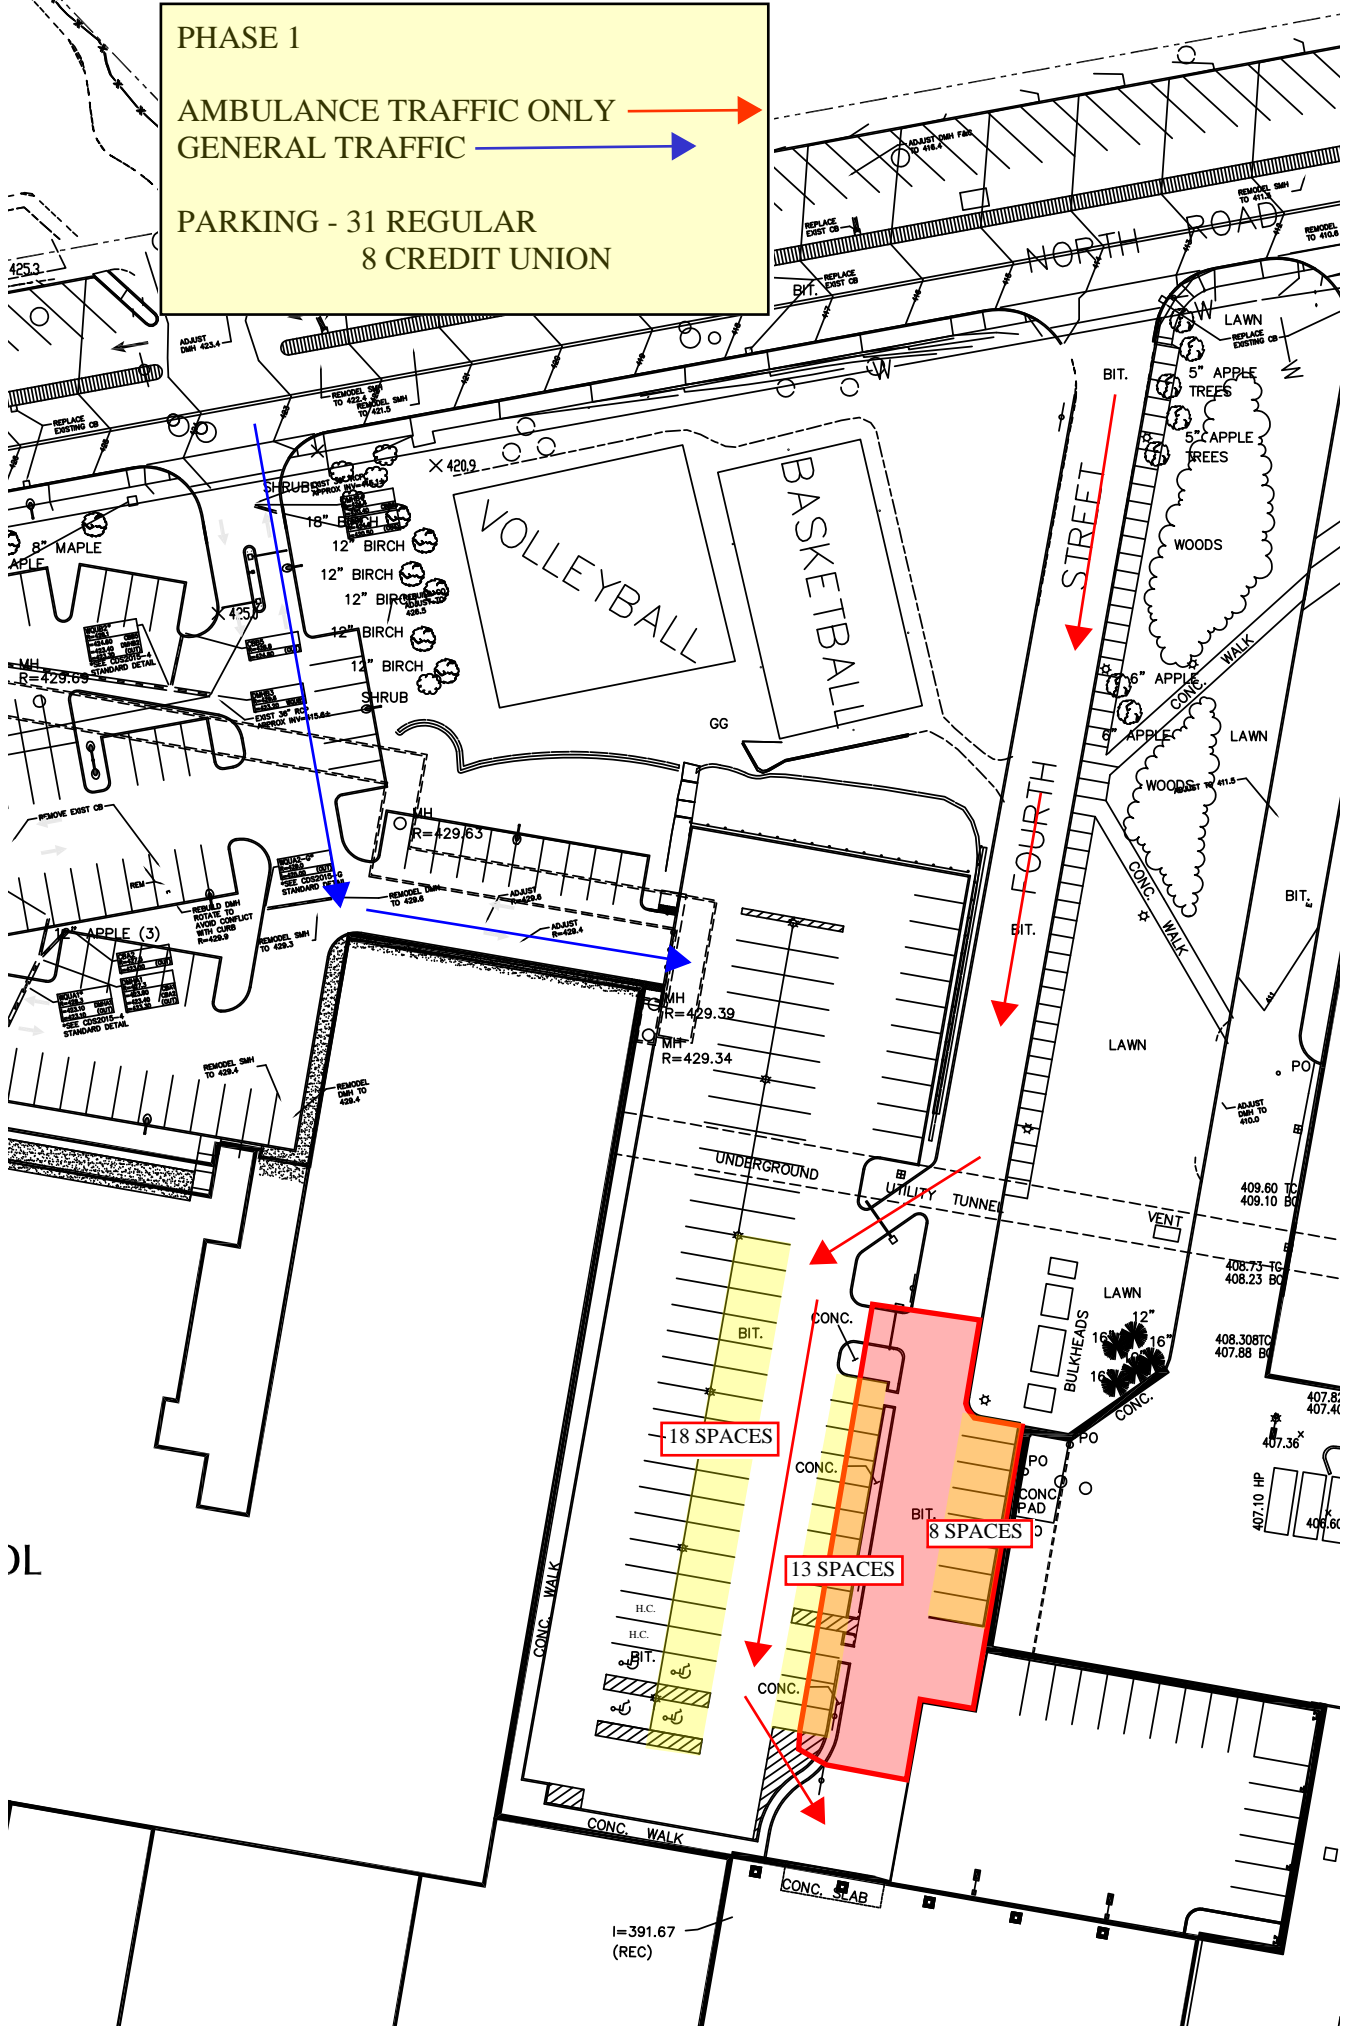

DL


I=391.67
(REC)

PHASE 2

AMBULANCE TRAFFIC ONLY →

GENERAL TRAFFIC →

PARKING - 47 REGULAR

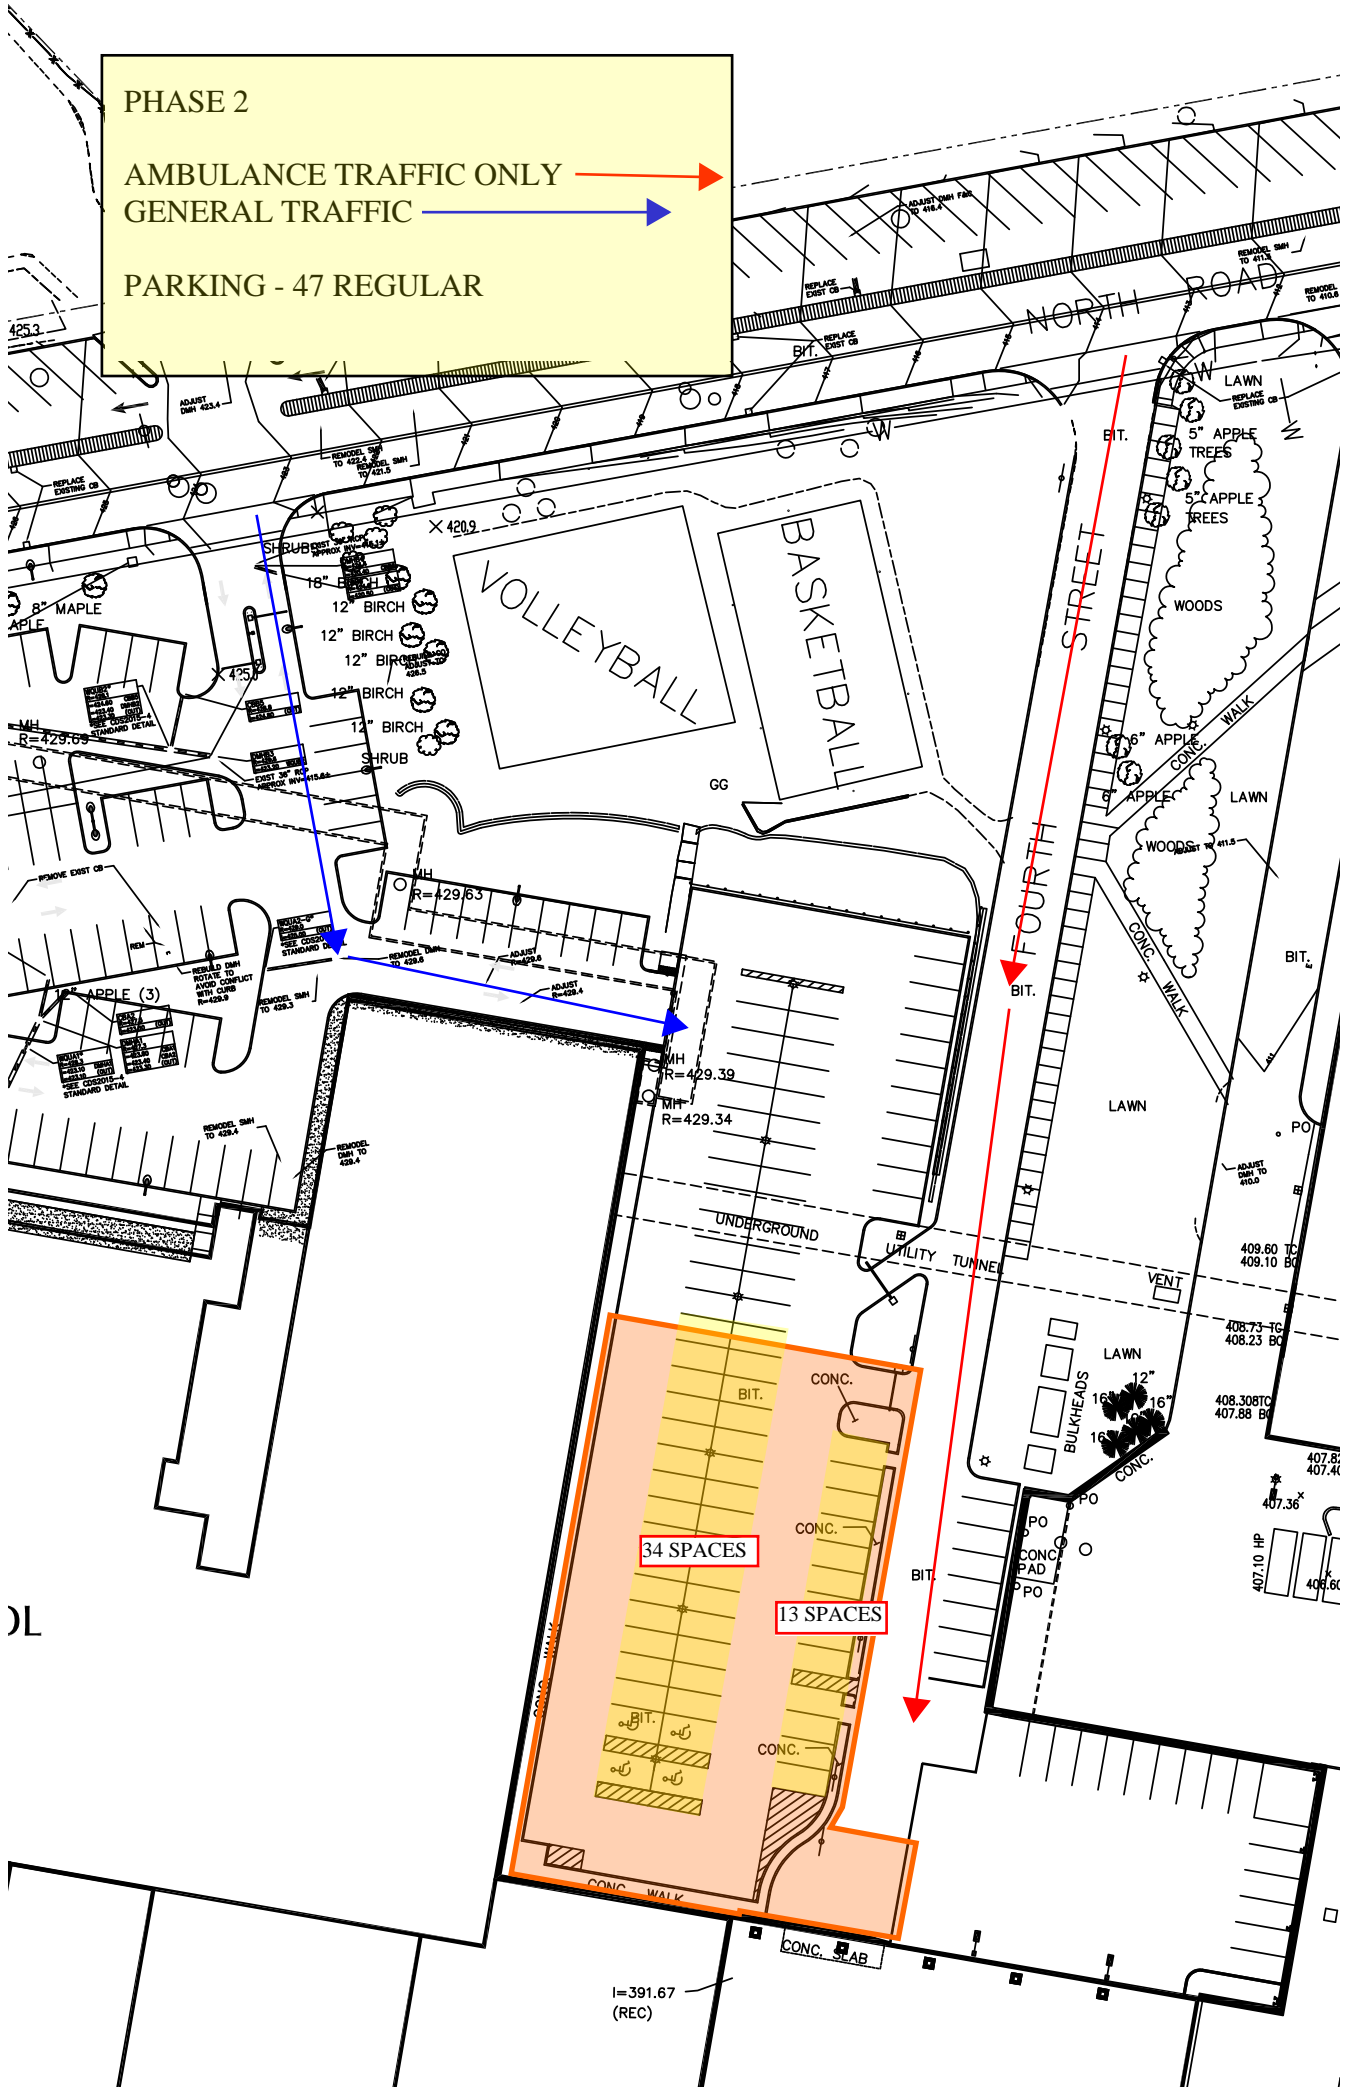

DL


l=391.67
(REC)

PHASE 3

AMBULANCE TRAFFIC ONLY →

GENERAL TRAFFIC →

PARKING - 41 REGULAR

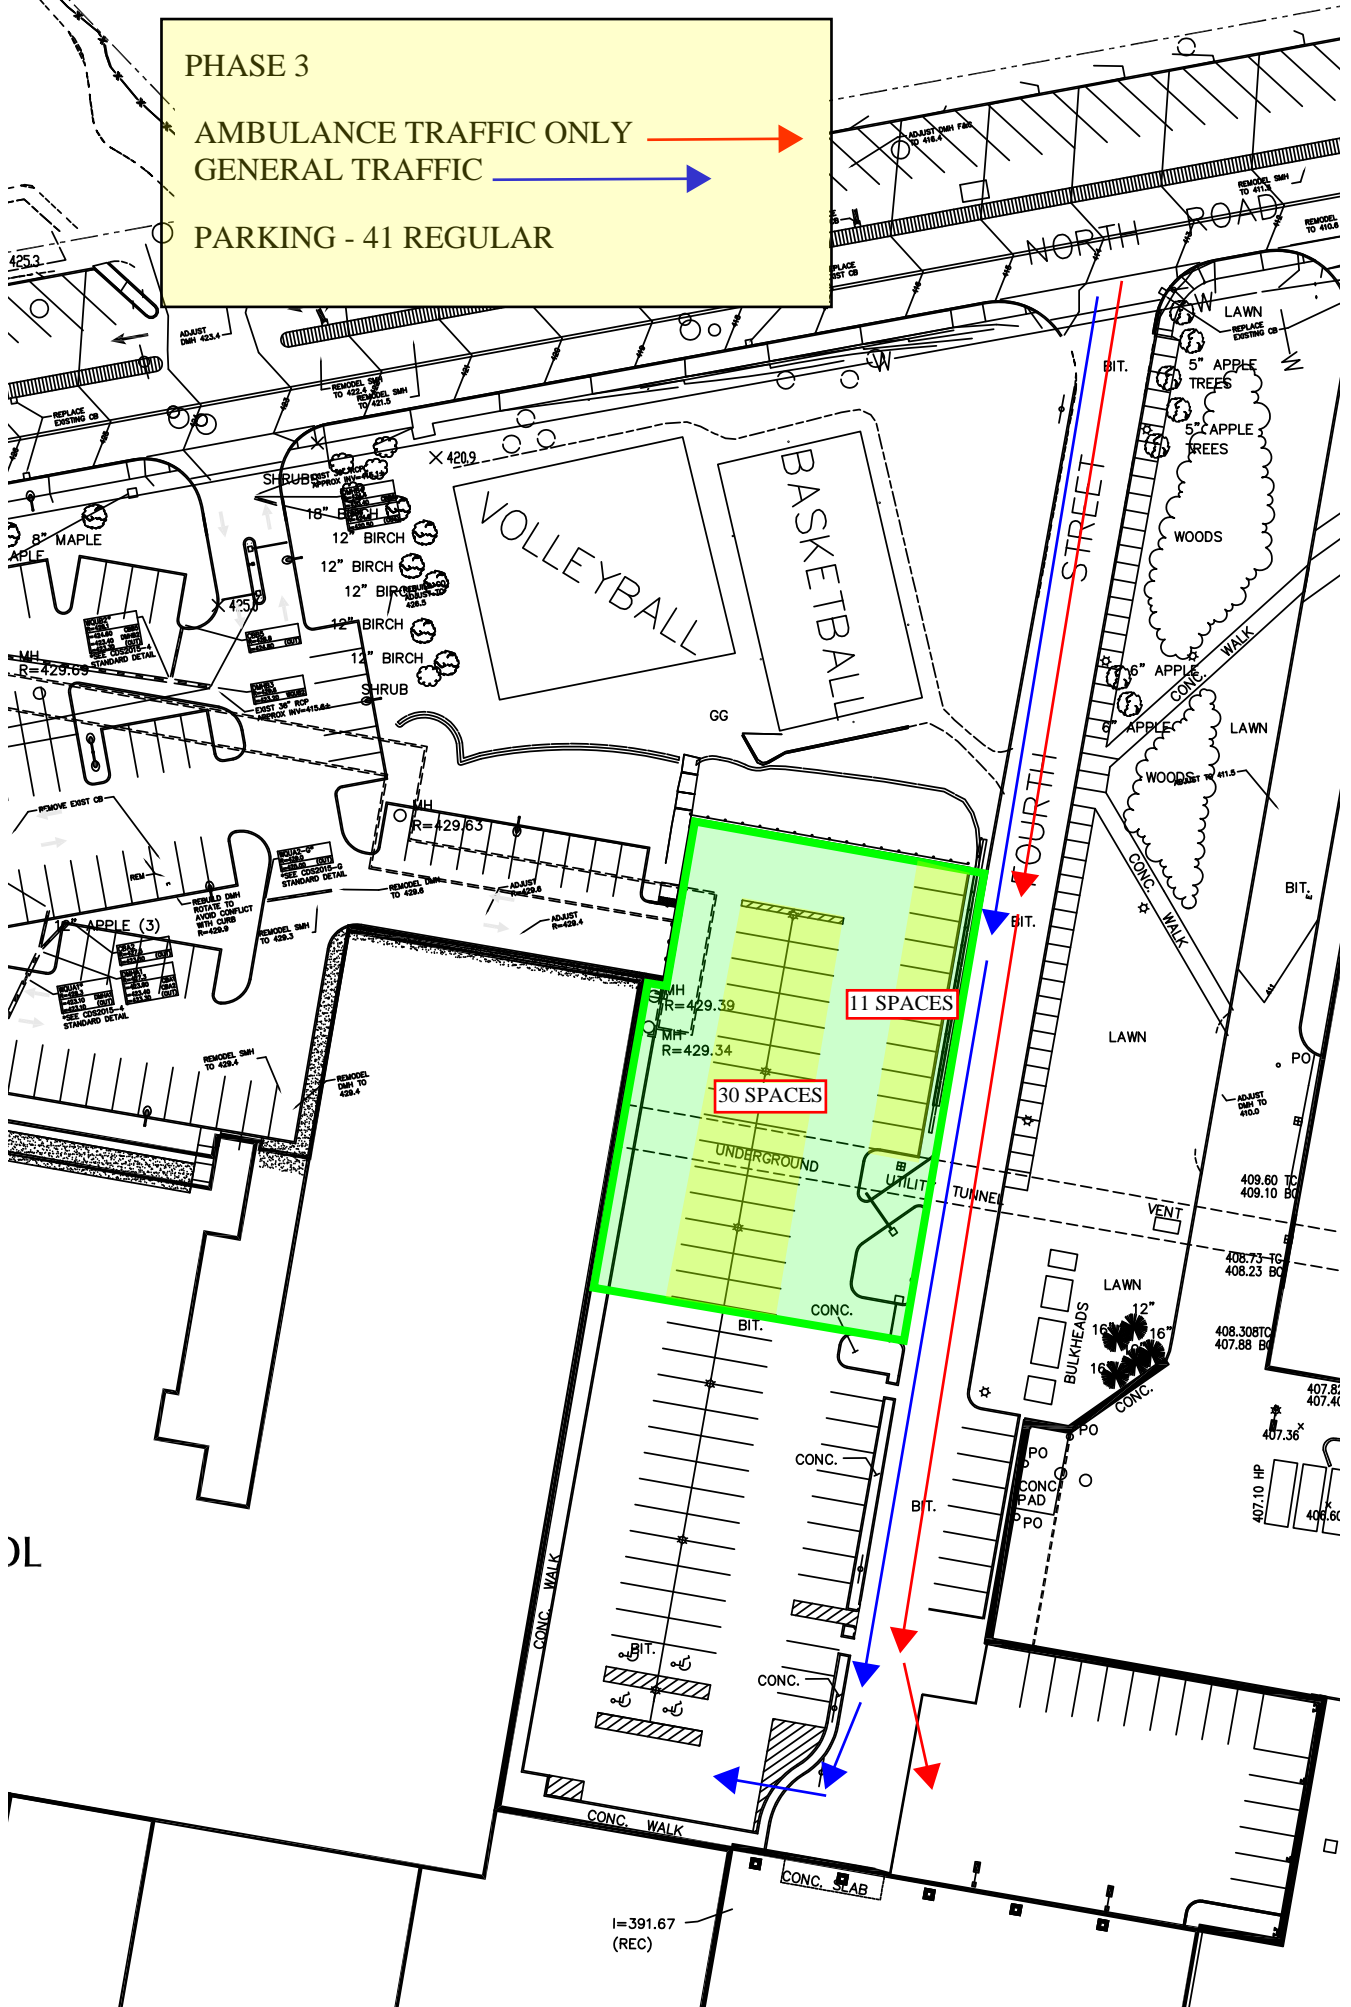

DL


l=391.67
(REC)

PHASE 4

AMBULANCE TRAFFIC ONLY →

GENERAL TRAFFIC →

PARKING - 43 REGULAR
8 CREDIT UNION

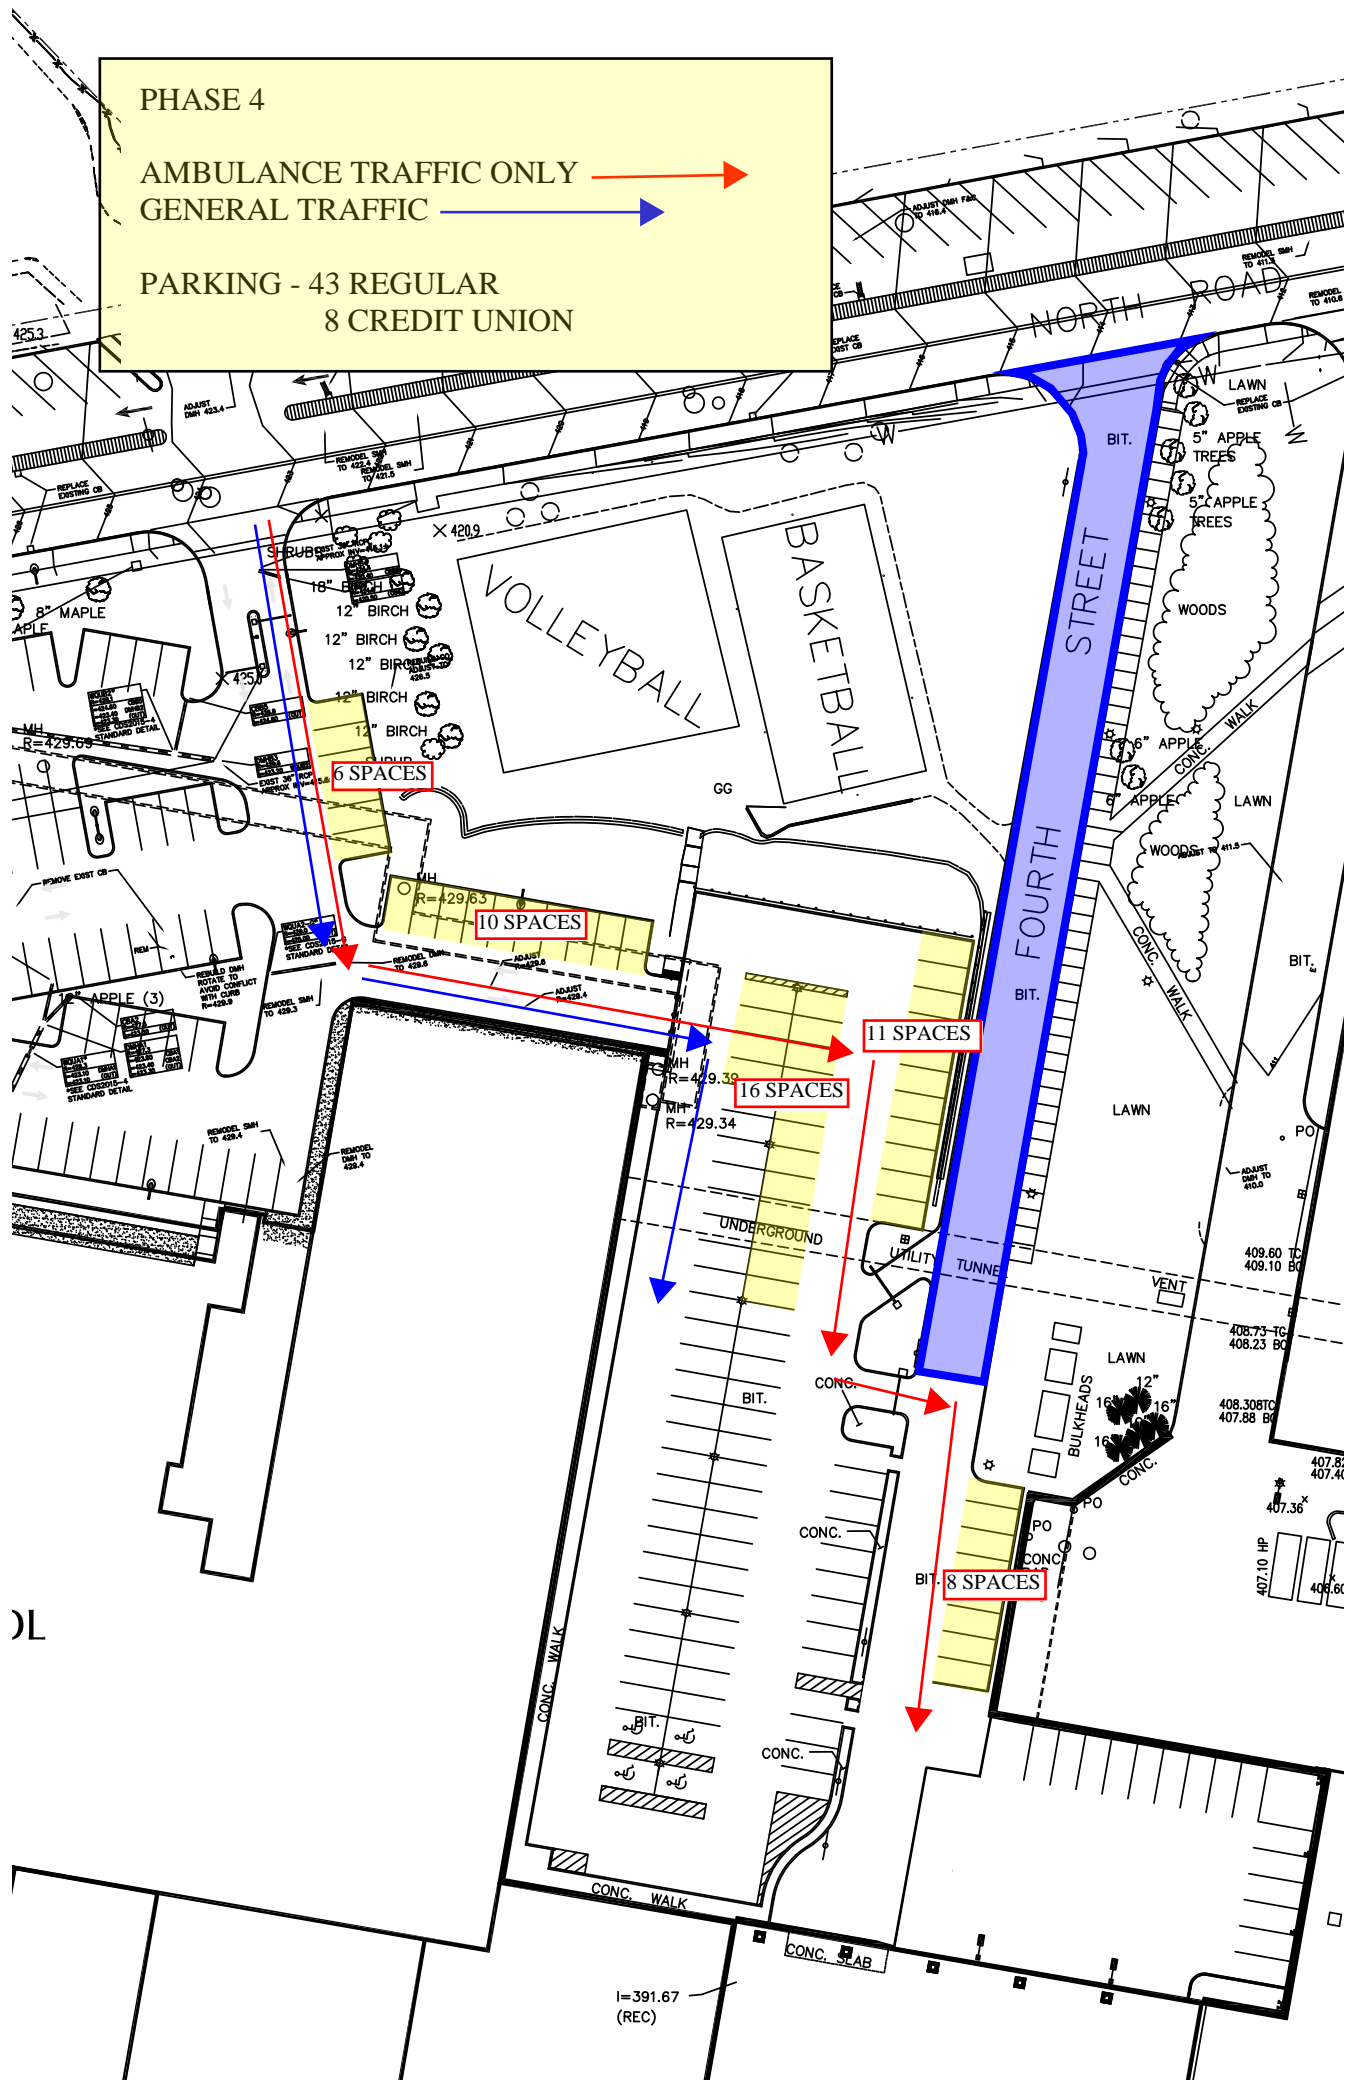

DL

1=391.67
(REC)